


MAIN FLOOR PLAN

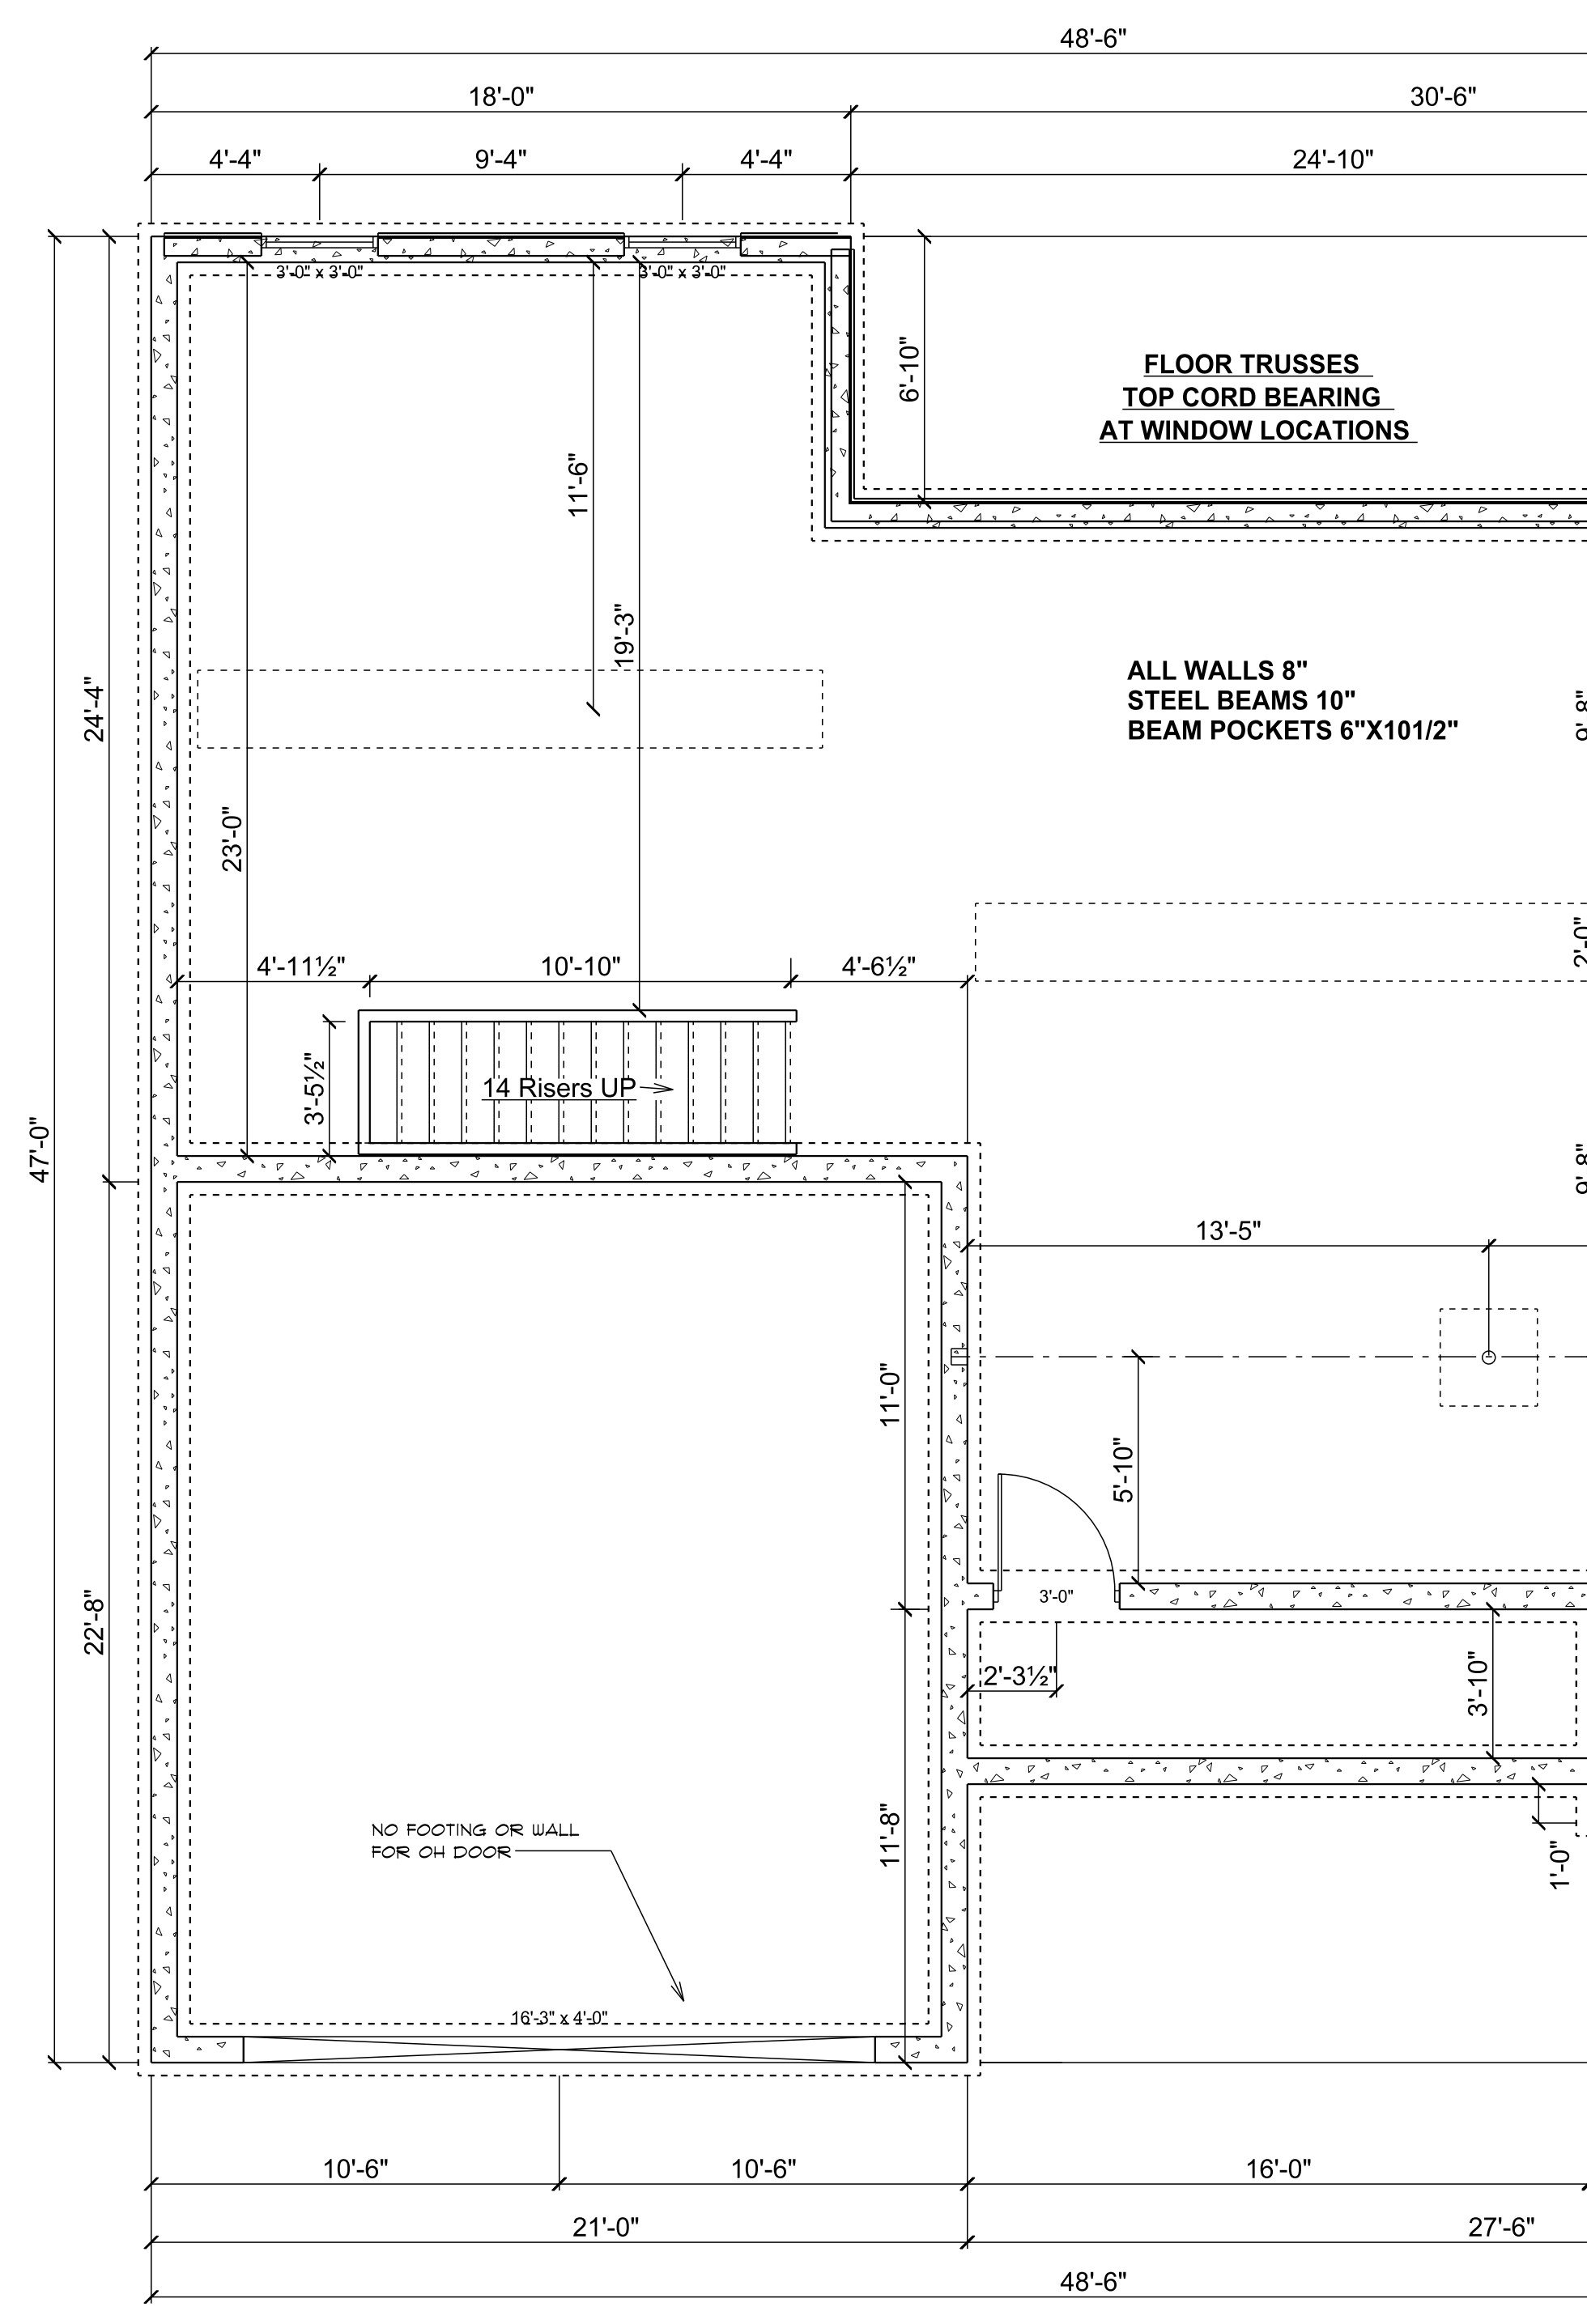

FOUNDATION LAYOUT

PRES

SCALE 1/4"=1'

FLOOR PLAN

NPHS BUILD