


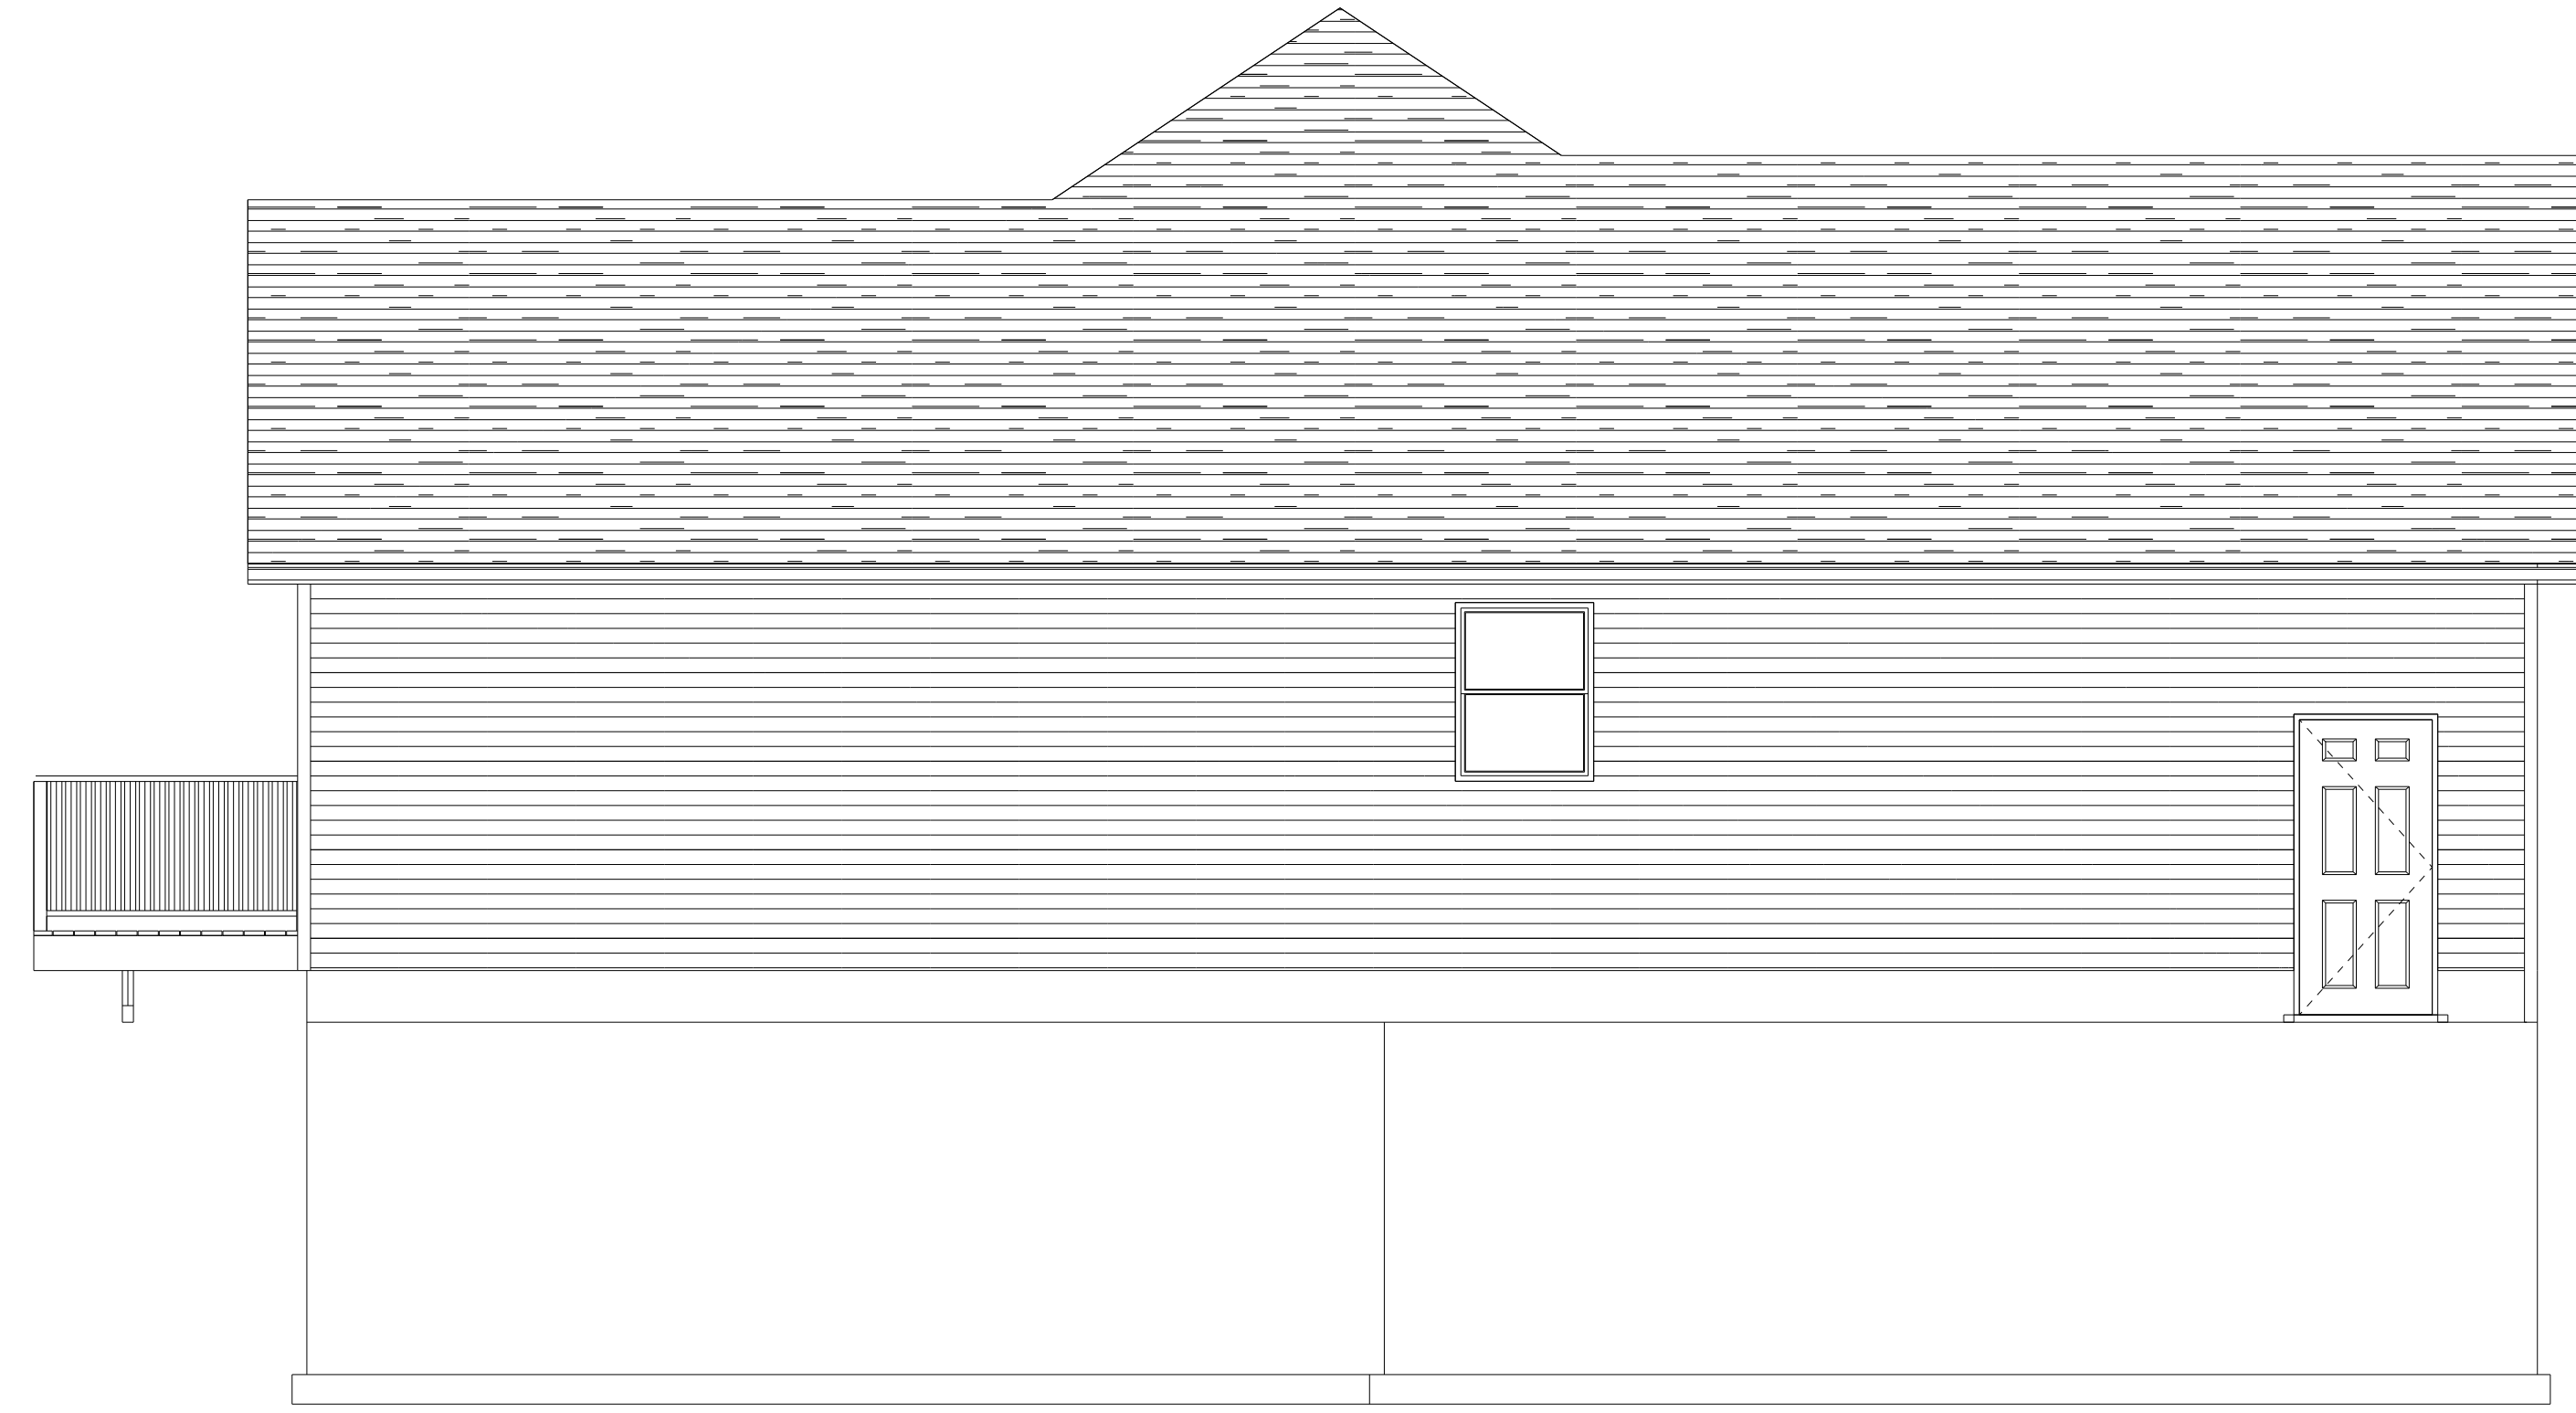

RIGHT ELEVATION



REAR ELEVATION



LEFT ELEVATION

BUILDING PERMIT
SEPTIC PERMIT

NFHS BUILDING TRADES #4
3108 N FAIRWAY AVE
LAPORTE IN 46350

PRESSEL ENTERPRISES INC
309 PULASKI ST 46350
LAPORTE IN
PHONE: 219-362-6865 FAX: 219-362-6868
EMAIL: jpresel@msn.com

SCALE: 0.171" = 1'

DRAWN BY: JIM P

DATE: August 10, 2009

SECTION LETTER
A

APPROVED:
REVISED:

PAGE #:
3